



Overview Location Plan
Scale: NS



State / Region Location Plan
Scale: NS

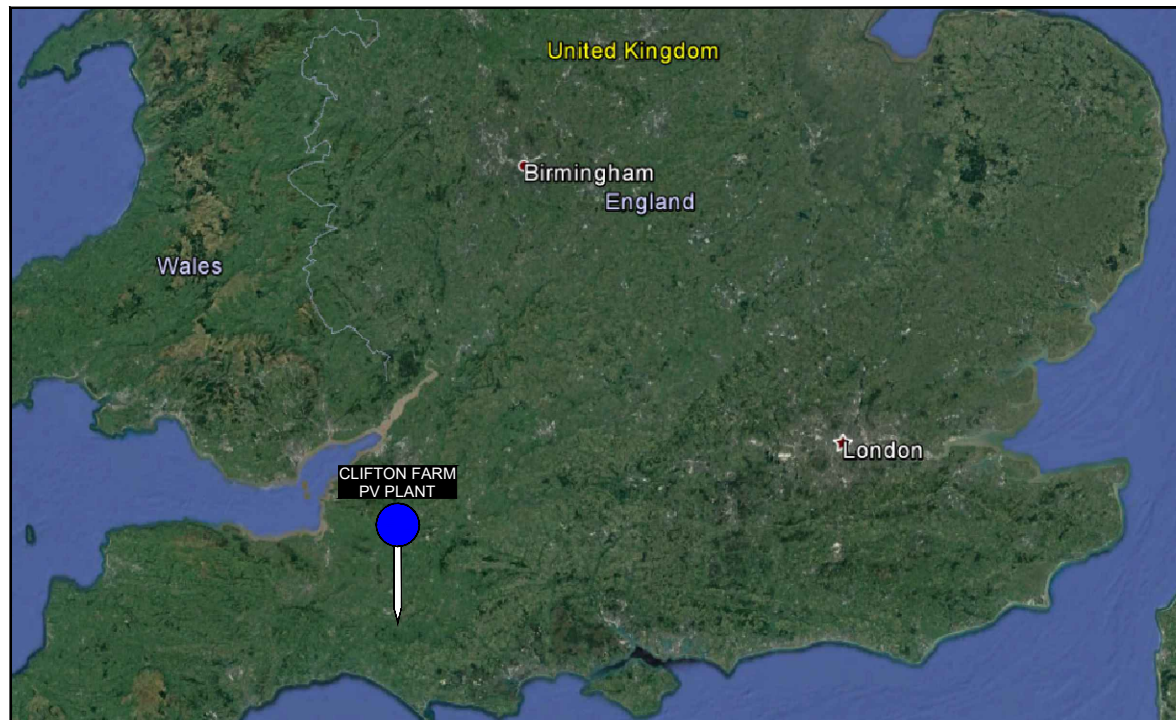

Location Plan
Scale: 1:10000

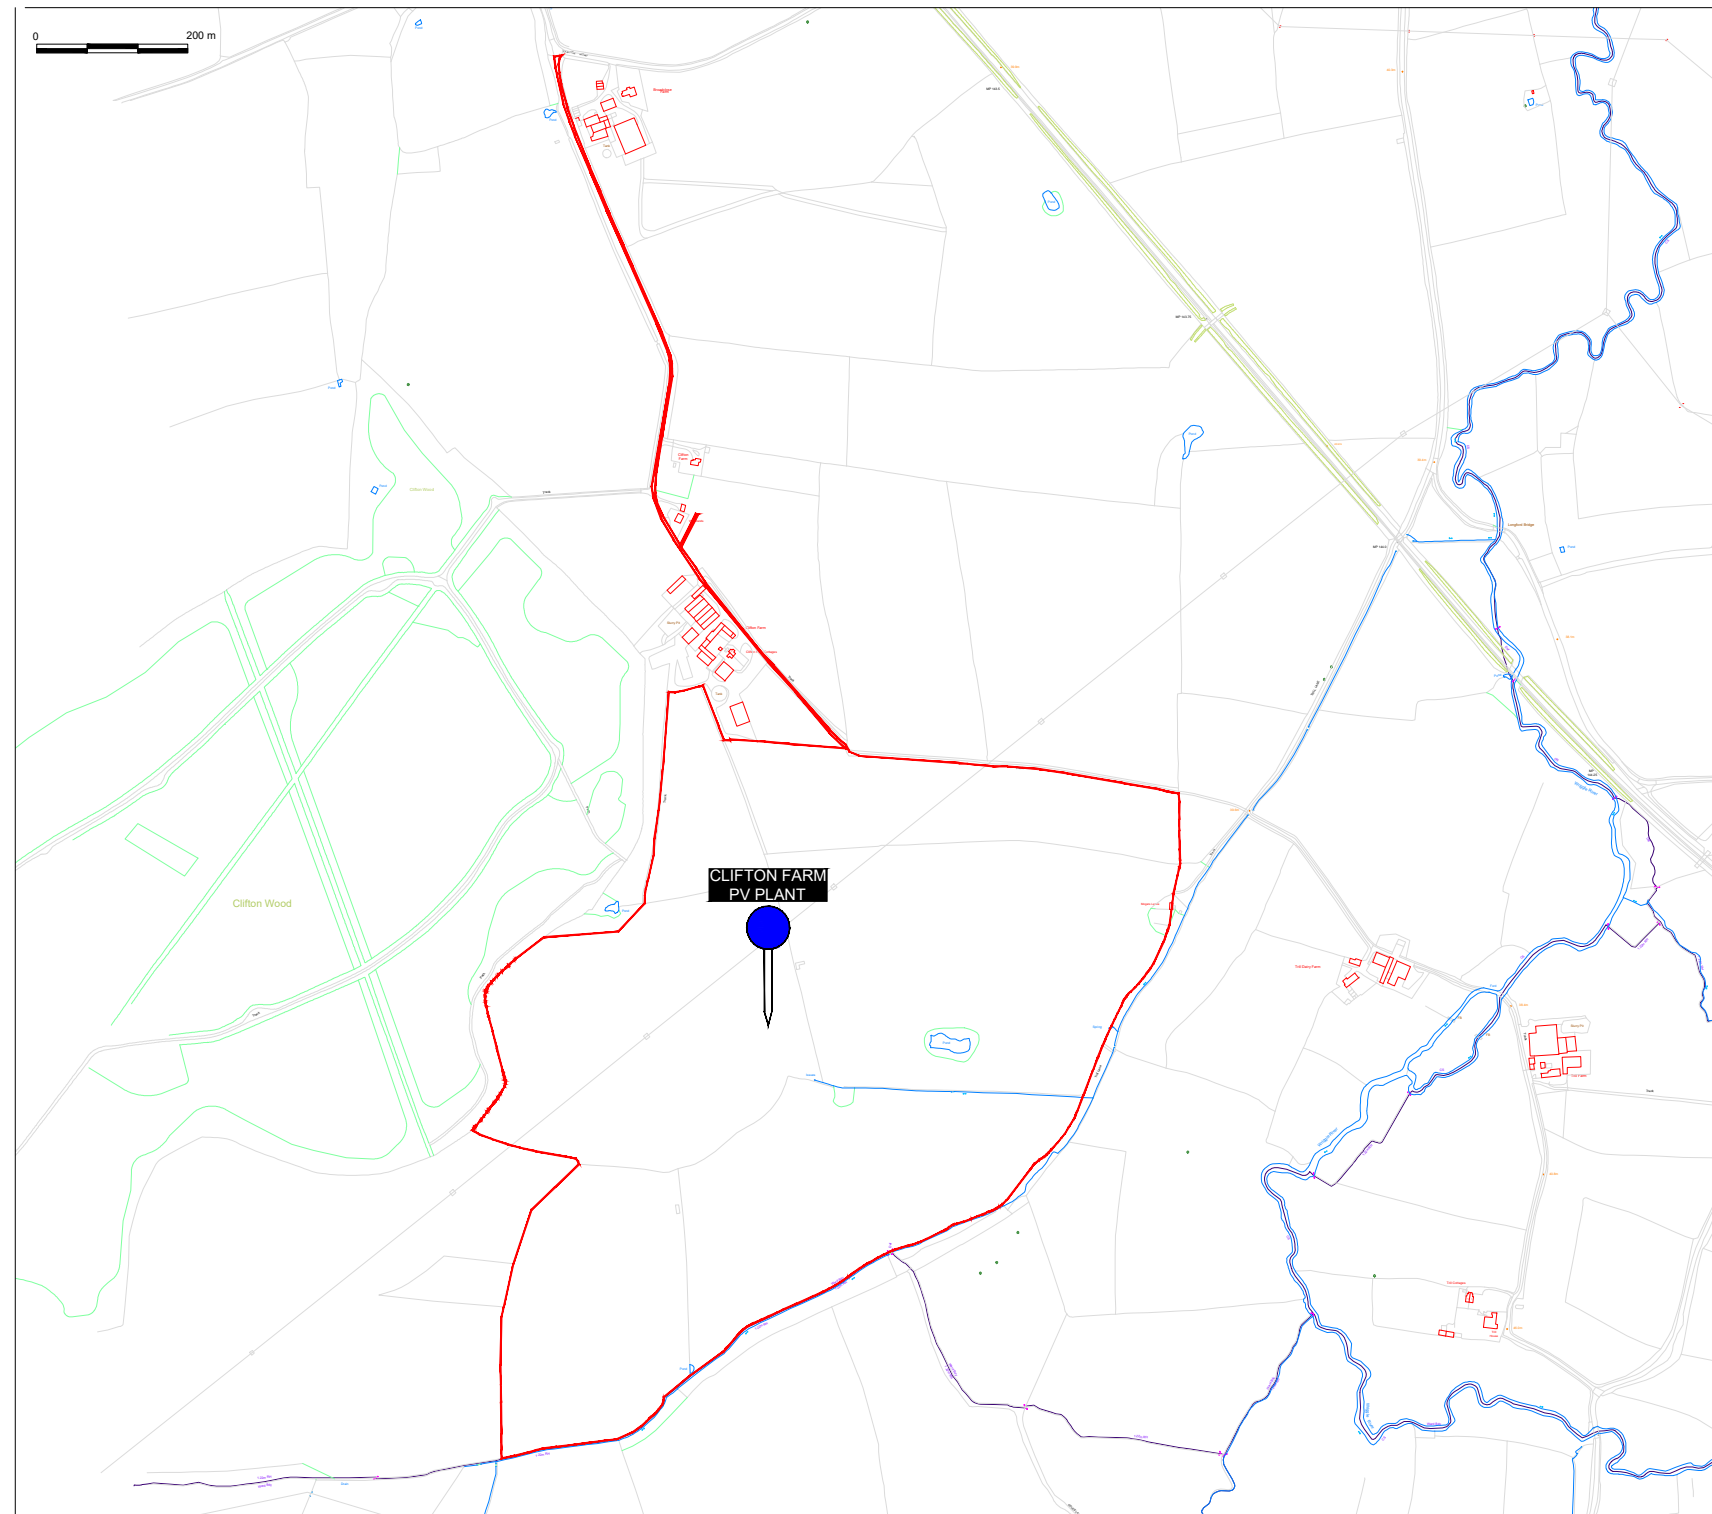

Key:
— Solar Plant Limits

01	Updated application boundary	Giorgio Funghi	Giorgio Funghi	10.12.2019
00	Initial version.	Mário Gonçalves	Gonçalo Oliveira	06.04.2018
VERSION	PURPOSE	DRAWN	VERIFIED	DATE

CLIENT:	-		DRAWN:	Giorgio Funghi	SERVICE:	Electrical
PROJECT:	CLIFTON FARM		VERIFIED:	Giorgio Funghi	STAGE:	Development
SITE:	Clifton Maybank, Yeovil, United Kingdom		DATE:	10.12.2019	RELEASED BY:	GED
DRAWING DESIGNATION:	Location Plan		SCALE:	NS	VOLTALIA	
		PROJECT N°:	CLF01	28 rue de Mogador		
		FORMAT:	A3	75009 Paris, France		
		DRAWING N°:	DV_GEN_101_02	Tel: +33 (0)1 44 63 14 40		